


**RIO VEREDE**  
 4 BEDROOM  
 2 BATH  
 3134 SQUARE FEET

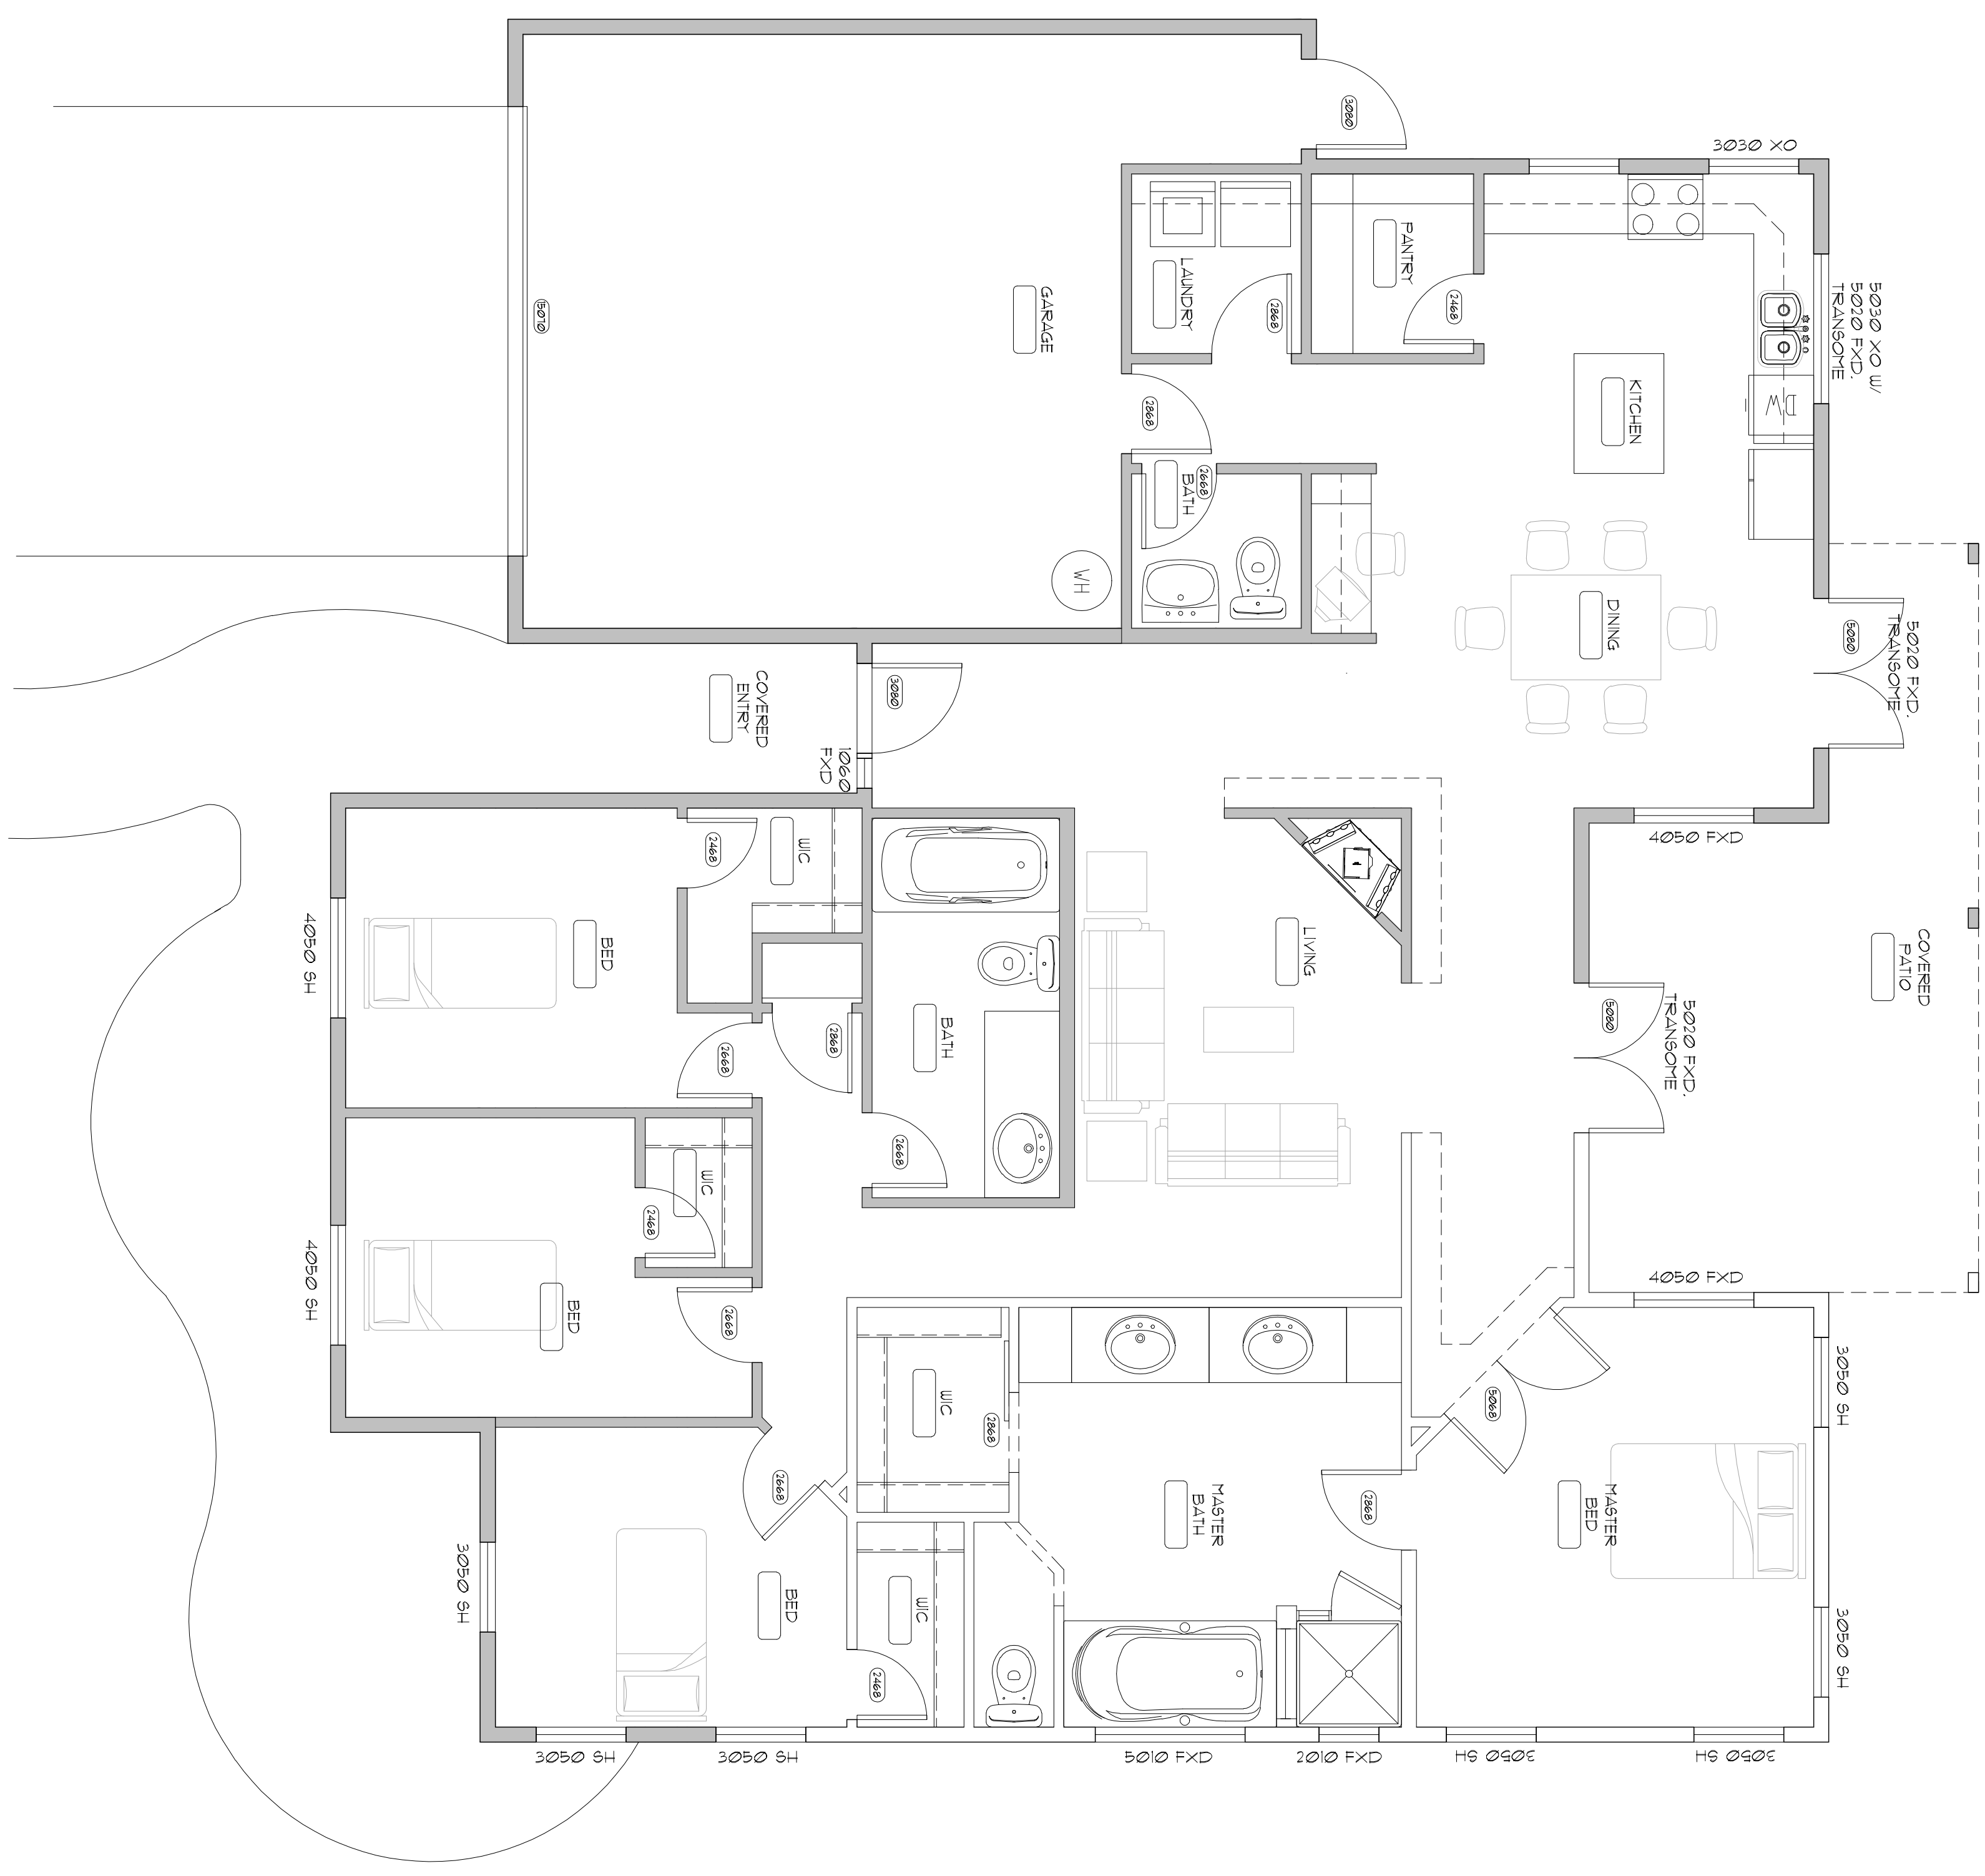

1 FLOOR PLAN  
 SCALE: 1/4" = 1'-0"

JOB NO.	001
OWNER	
DRAWN BY	COPPERSTATE
NO.	
REVISION	
DATE	

THESE DRAWINGS ARE NOT FOR CONSTRUCTION UNTIL OWNER APPROVAL IS IN WRITING & DATED		
SUBMITTED TO CITY	DATE	
ISSUED FOR BIDDING	DATE	
APPROVAL BY ARCHITECT	DATE	
OWNER APPROVAL	DATE	
ISSUED FOR CONSTRUCTION	DATE	
NO. OF SETS FOR CONSTRUCTION		
DATE OF SETS FOR CONSTRUCTION		
REVISIONS		
NO.	DATE	DESCRIPTION

SHEET TITLE: